

MA 10496

LOT 5280 HO JOSE M. CAMACHO

Table with 4 columns: CORNER, BEARING, DISTANCE, COORDINATES (EAST, NORTH). Contains 26 rows of boundary data and area information.

LOT 5272 DEMETRIO G. CRUZ


Table with 4 columns: CORNER, BEARING, DISTANCE, COORDINATES (EAST, NORTH). Contains 10 rows of boundary data and area information.

LOT 1008 HO FRANCISCO C. GARRIDO

Table with 4 columns: CORNER, BEARING, DISTANCE, COORDINATES (EAST, NORTH). Contains 6 rows of boundary data and area information.

LOT 1007 HO MARIANO P. PALOMO

Table with 4 columns: CORNER, BEARING, DISTANCE, COORDINATES (EAST, NORTH). Contains 8 rows of boundary data and area information.

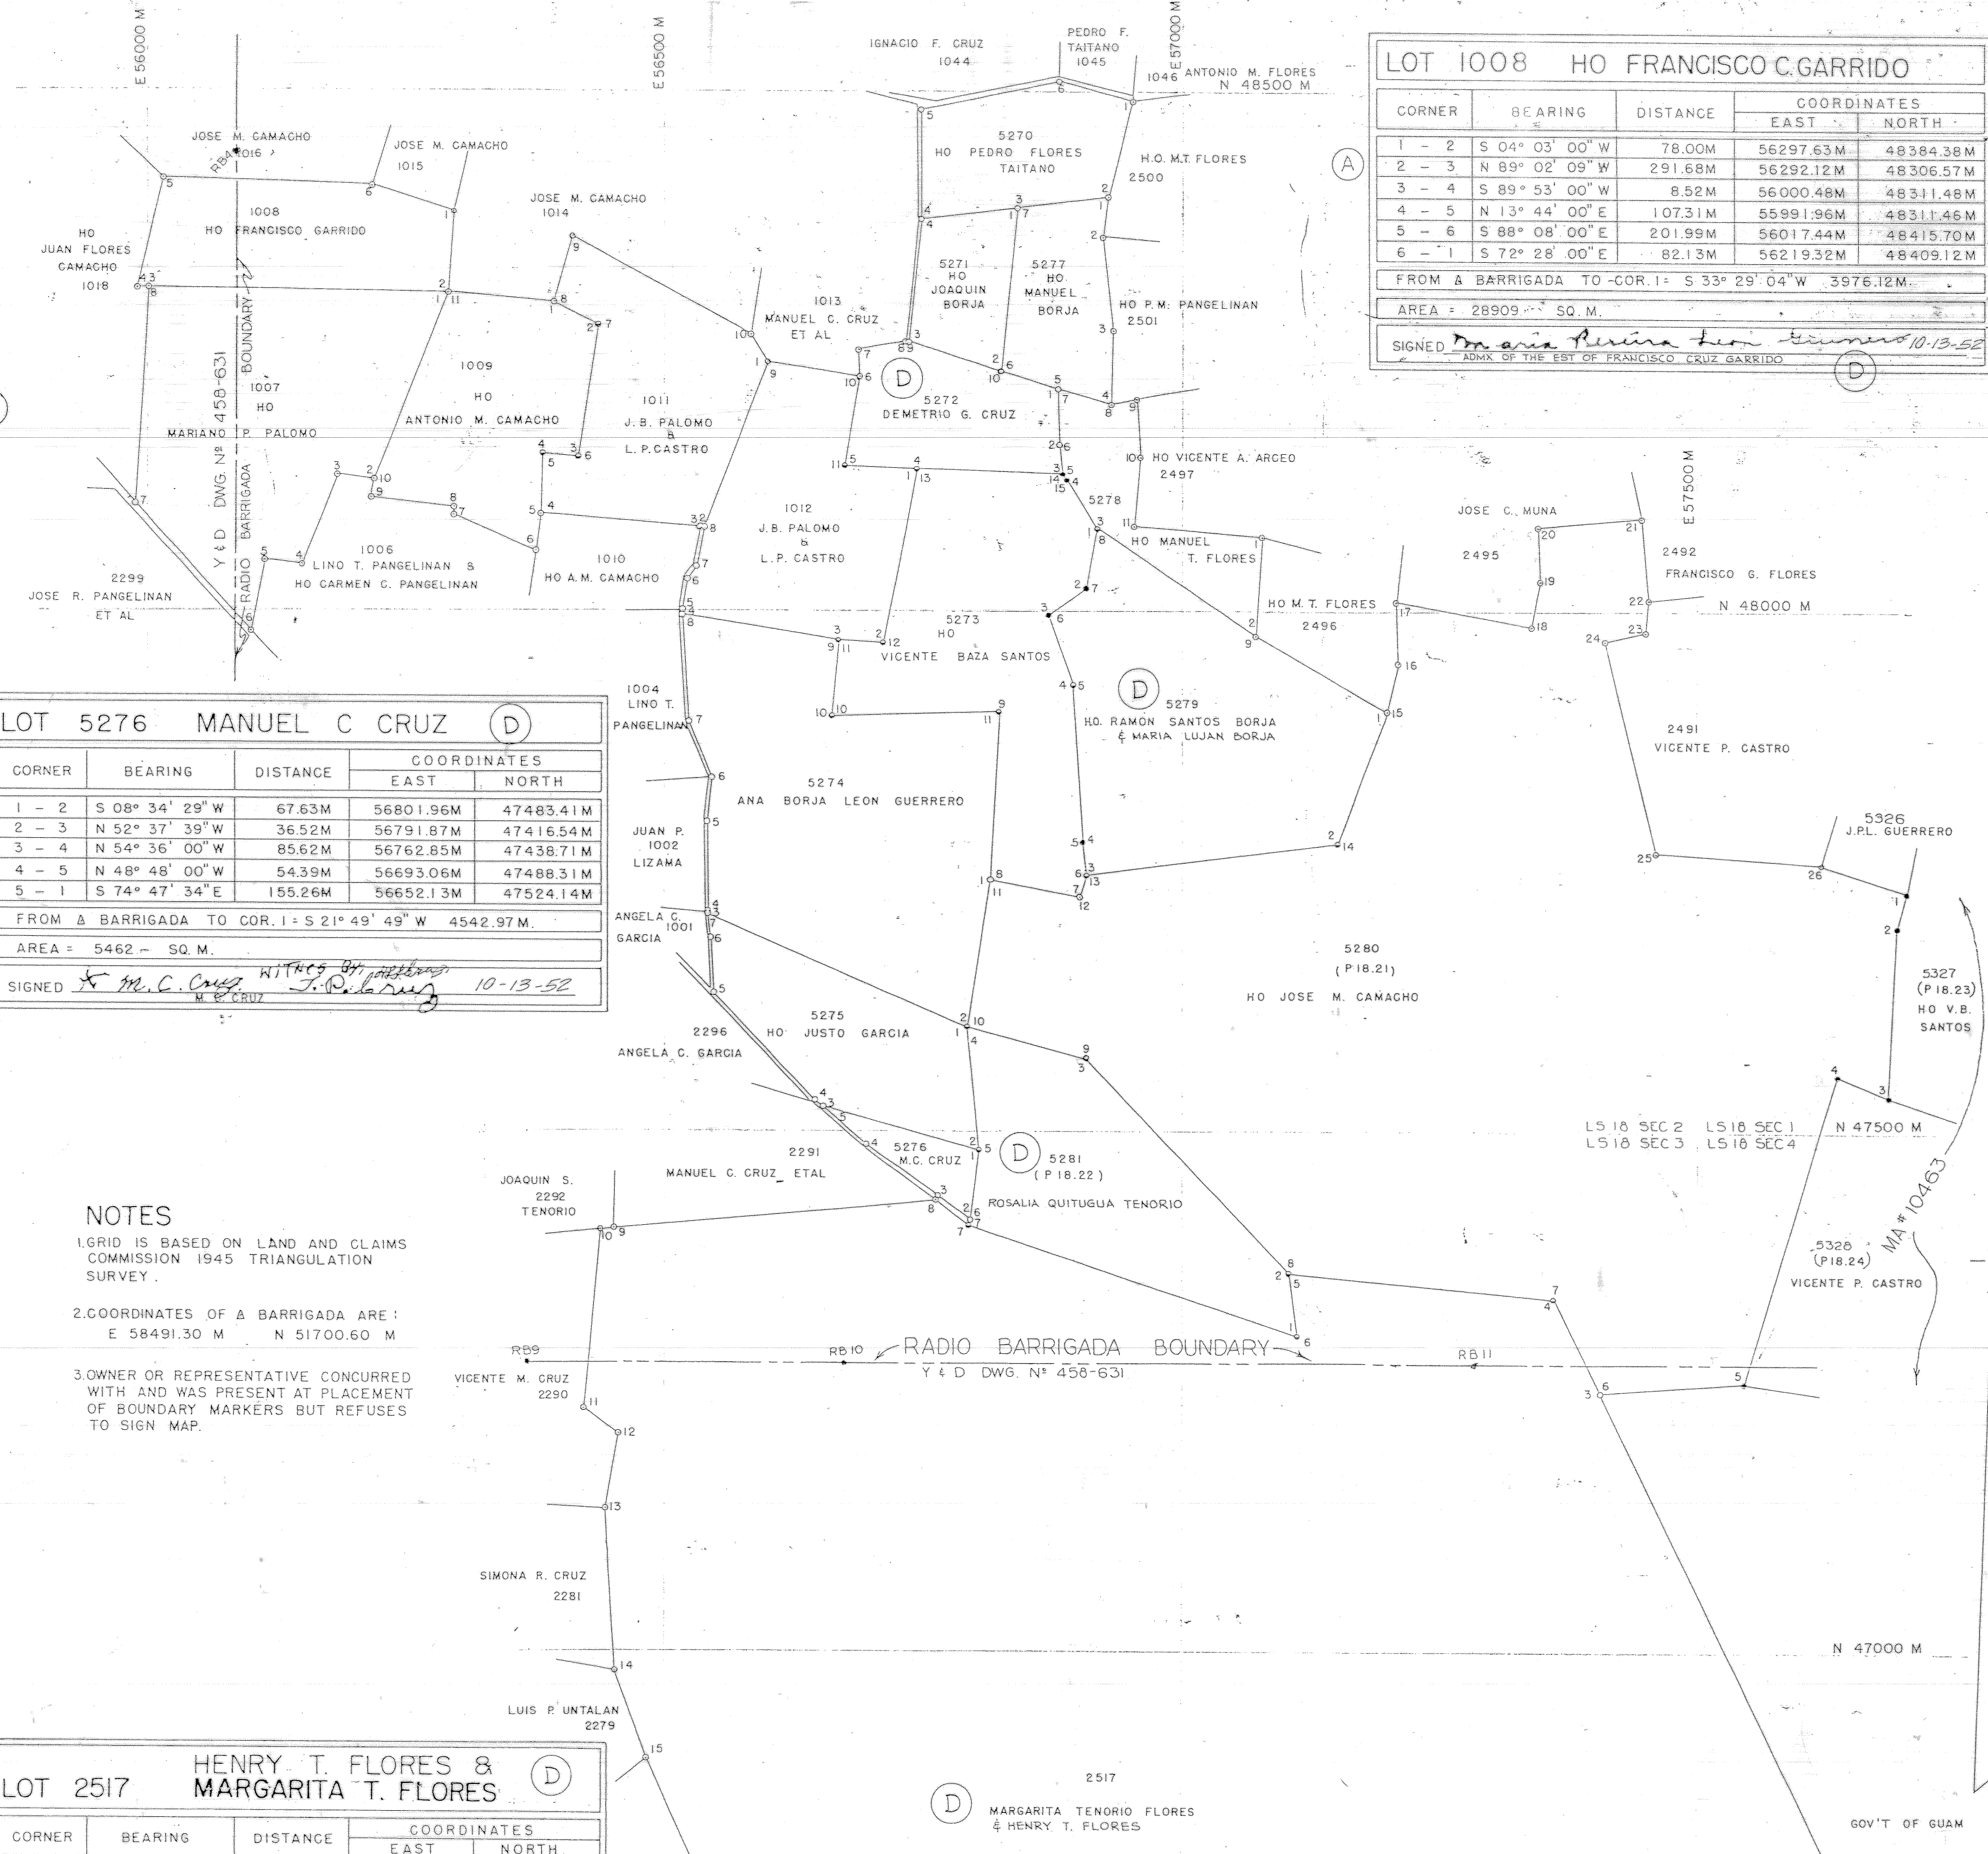

ADJACENT OWNERS

WE, OWNERS OF ADJACENT PROPERTIES OF THIS SURVEY, HEREBY CERTIFY THAT THE BOUNDARY LINES AND MONUMENTS HEREON DELINEATED, ARE SO PLACED WITH OUR FULL CONSENT & APPROVAL...

NOTES

1. GRID IS BASED ON LAND AND CLAIMS COMMISSION 1945 TRIANGULATION SURVEY. 2. COORDINATES OF A BARRIGADA ARE: E 58491.30 M N 51700.60 M

LOT 5281 ROSALIA QUITUGUA TENORIO

Table with 4 columns: CORNER, BEARING, DISTANCE, COORDINATES (EAST, NORTH). Contains 7 rows of boundary data and area information.

LOT 5278 HO MANUEL T. FLORES

Table with 4 columns: CORNER, BEARING, DISTANCE, COORDINATES (EAST, NORTH). Contains 11 rows of boundary data and area information.

LOT 5276 MANUEL C. CRUZ

Table with 4 columns: CORNER, BEARING, DISTANCE, COORDINATES (EAST, NORTH). Contains 5 rows of boundary data and area information.

LOT 5279 HO RAMON SANTOS BORJA & MARIA LUJAN BORJA

Table with 4 columns: CORNER, BEARING, DISTANCE, COORDINATES (EAST, NORTH). Contains 9 rows of boundary data and area information.

LOT 5270 HO PEDRO FLORES TAITANO

Table with 4 columns: CORNER, BEARING, DISTANCE, COORDINATES (EAST, NORTH). Contains 6 rows of boundary data and area information.

LOT 5274 ANA BORJA LEON GUERRERO

Table with 4 columns: CORNER, BEARING, DISTANCE, COORDINATES (EAST, NORTH). Contains 11 rows of boundary data and area information.

LOT 2517 HENRY T. FLORES & MARGARITA T. FLORES

Table with 4 columns: CORNER, BEARING, DISTANCE, COORDINATES (EAST, NORTH). Contains 17 rows of boundary data and area information.

LOT 5271 HO JOAQUIN S. BORJA

Table with 4 columns: CORNER, BEARING, DISTANCE, COORDINATES (EAST, NORTH). Contains 4 rows of boundary data and area information.

LOT 5275 HO JUSTO GARCIA

Table with 4 columns: CORNER, BEARING, DISTANCE, COORDINATES (EAST, NORTH). Contains 10 rows of boundary data and area information.

LOT 5277 HO MANUEL S. BORJA

Table with 4 columns: CORNER, BEARING, DISTANCE, COORDINATES (EAST, NORTH). Contains 7 rows of boundary data and area information.

LOT 1012 J.B. PALOMO & L.P. CASTRO

Table with 4 columns: CORNER, BEARING, DISTANCE, COORDINATES (EAST, NORTH). Contains 11 rows of boundary data and area information.

LOT 1009 HO ANTONIO M. CAMACHO

Table with 4 columns: CORNER, BEARING, DISTANCE, COORDINATES (EAST, NORTH). Contains 11 rows of boundary data and area information.

LOT 5273 HO VICENTE BAZA SANTOS

Table with 4 columns: CORNER, BEARING, DISTANCE, COORDINATES (EAST, NORTH). Contains 15 rows of boundary data and area information.

LEGEND

- PROPERTY BOUNDARY
COAST LINE
CONCRETE MONUMENT
IRON PIN
COMPUTED CORNER
TAKEN FROM ADJOINING PROP.

Administrative section containing title block information, signatures, dates, and a location map of Guam.